


- KEY**
- ETC
- Source4 14deg (575w)
  - Source4 19deg (575w)
  - Source4 26deg (575w)
  - Source4 36deg (575w)
  - Source4 50deg (575w)
  - WFL Source4 PAR (575w)
- ALTMAN
- FRESNEL 6" (500w)
  - T3 CYC 1-CELL (1kw)
- ACCESSORIES
- SIDEARM 2'
  - 4 SIDE BARNDOR 6"
  - WYBRON CXI 7.5"
  - ROSCO I-CUE

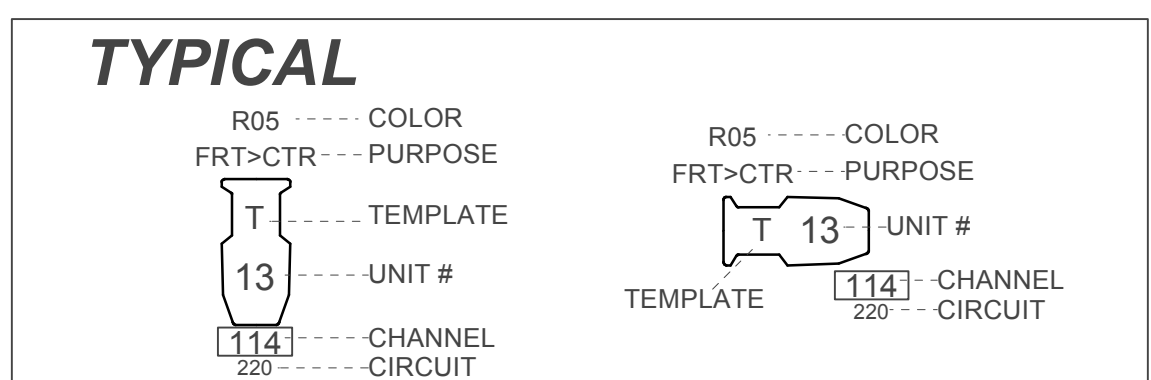

- NOTES**
- ELECTRIC TRIMS TAKEN TO PIPE
  - BORDERS ARE 8'-6"W; PIPES AT MAX OUT
  - LEGS ARE 18'H x 9"W; PIPES AT MAX OUT
  - ALL COLOR AND TEMPS BEYOND REP TO BE PROVIDED BY INCOMING PRODUCTION
  - ALL REP FRONT AND SIDE LIGHTS INCLUDE R119 FROST W/ COLOR
  - THEATER 3 REP AVAILABLE UPON REQUEST
  - TPAC MAINTAINS A STOCK OF ADDITIONAL SOURCE 4 ERS AND PARS AS WELL AS SPARE BARRELS AND SINGLE CELL CYC UNITS. PLEASE CONTACT LIGHTING SUPERVISOR FOR SPECIFICS

**DISCLAIMER**

THIS DRAWING REPRESENTS VISUAL CONCEPTS AND CONSTRUCTION SUGGESTIONS ONLY. IT DOES NOT REPLACE THE KNOWLEDGE AND ADVICE OF A LICENSED STRUCTURAL ENGINEER. THE DESIGNER IS UNQUALIFIED TO DETERMINE THE STRUCTURAL APPROPRIATENESS OF THIS DESIGN AND WILL NOT ASSUME RESPONSIBILITY FOR IMPROPER ENGINEERING OR USE.

DRAWN BY: S.L.R.  
 DATE: 5/24/2013  
 REVISED: 7/11/2013

DRAWING:  
**1** OF 2

SCALE 1/4" = 1'-0"